



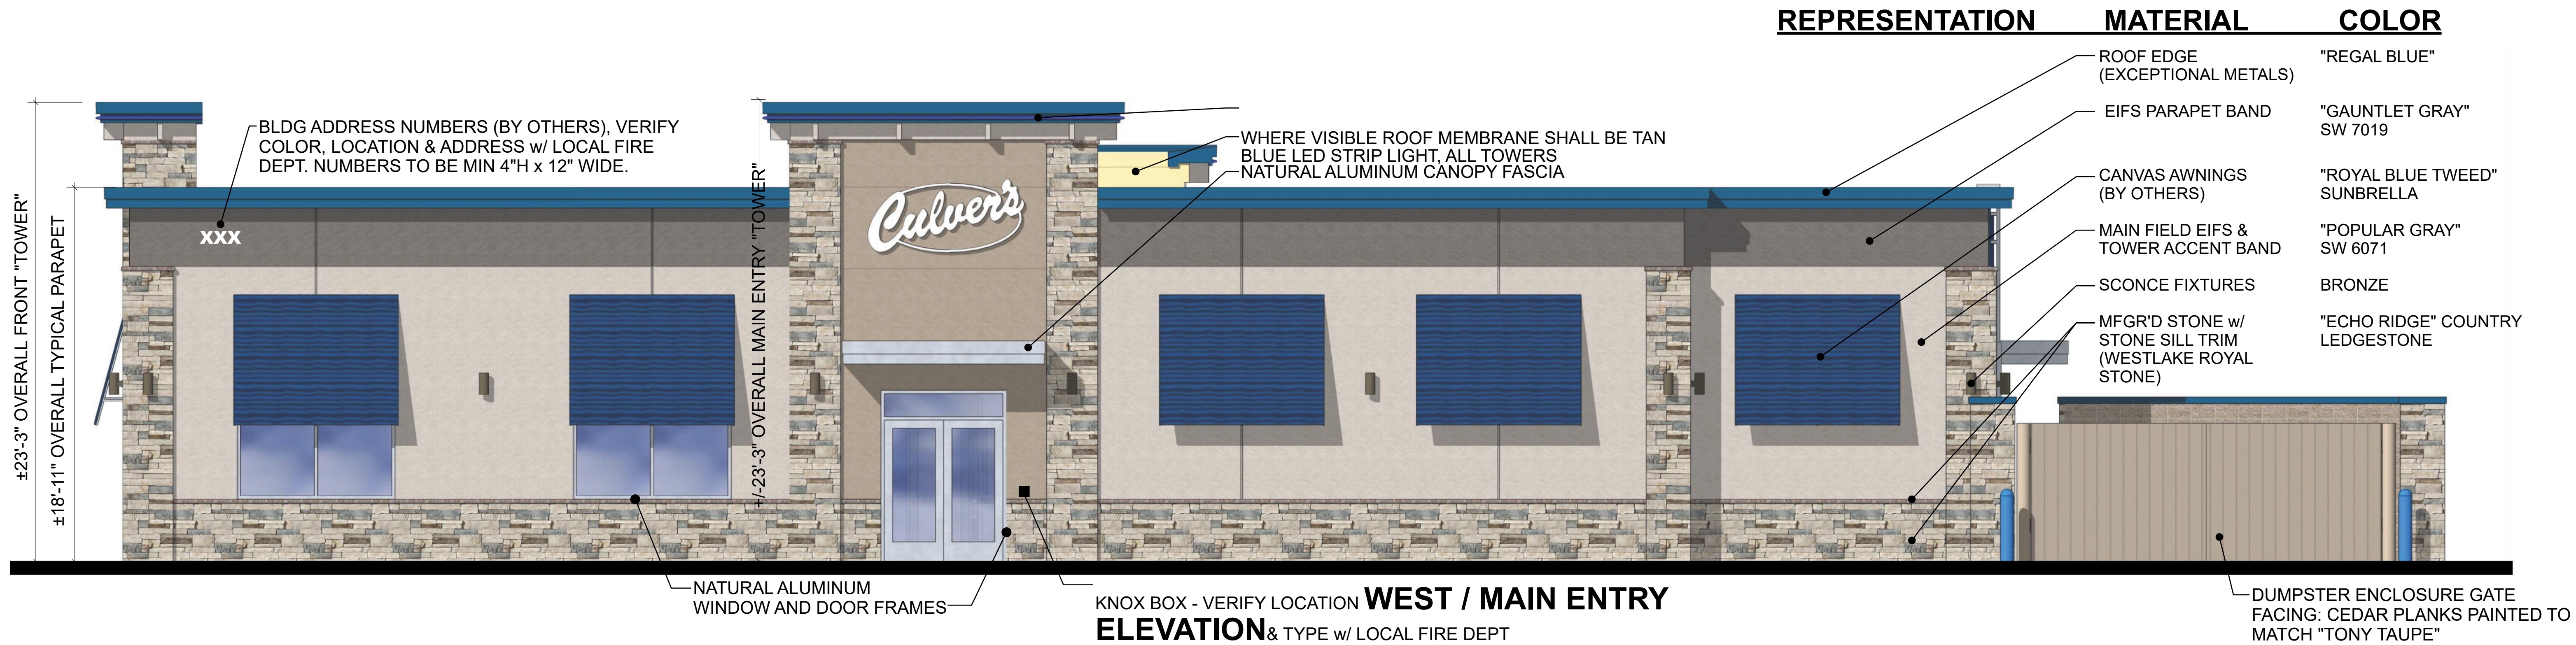

REPRESENTATION	MATERIAL	COLOR
ROOF EDGE (EXCEPTIONAL METALS)		"REGAL BLUE"
EIFS PARAPET BAND		"GAUNTLET GRAY" SW 7019
CANVAS AWNINGS (BY OTHERS)		"ROYAL BLUE TWEED" SUNBRELLA
MAIN FIELD EIFS & TOWER ACCENT BAND		"POPULAR GRAY" SW 6071
SCONCE FIXTURES		BRONZE
MFGR'D STONE w/ STONE SILL TRIM (WESTLAKE ROYAL STONE)		"ECHO RIDGE" COUNTRY LEDGESTONE

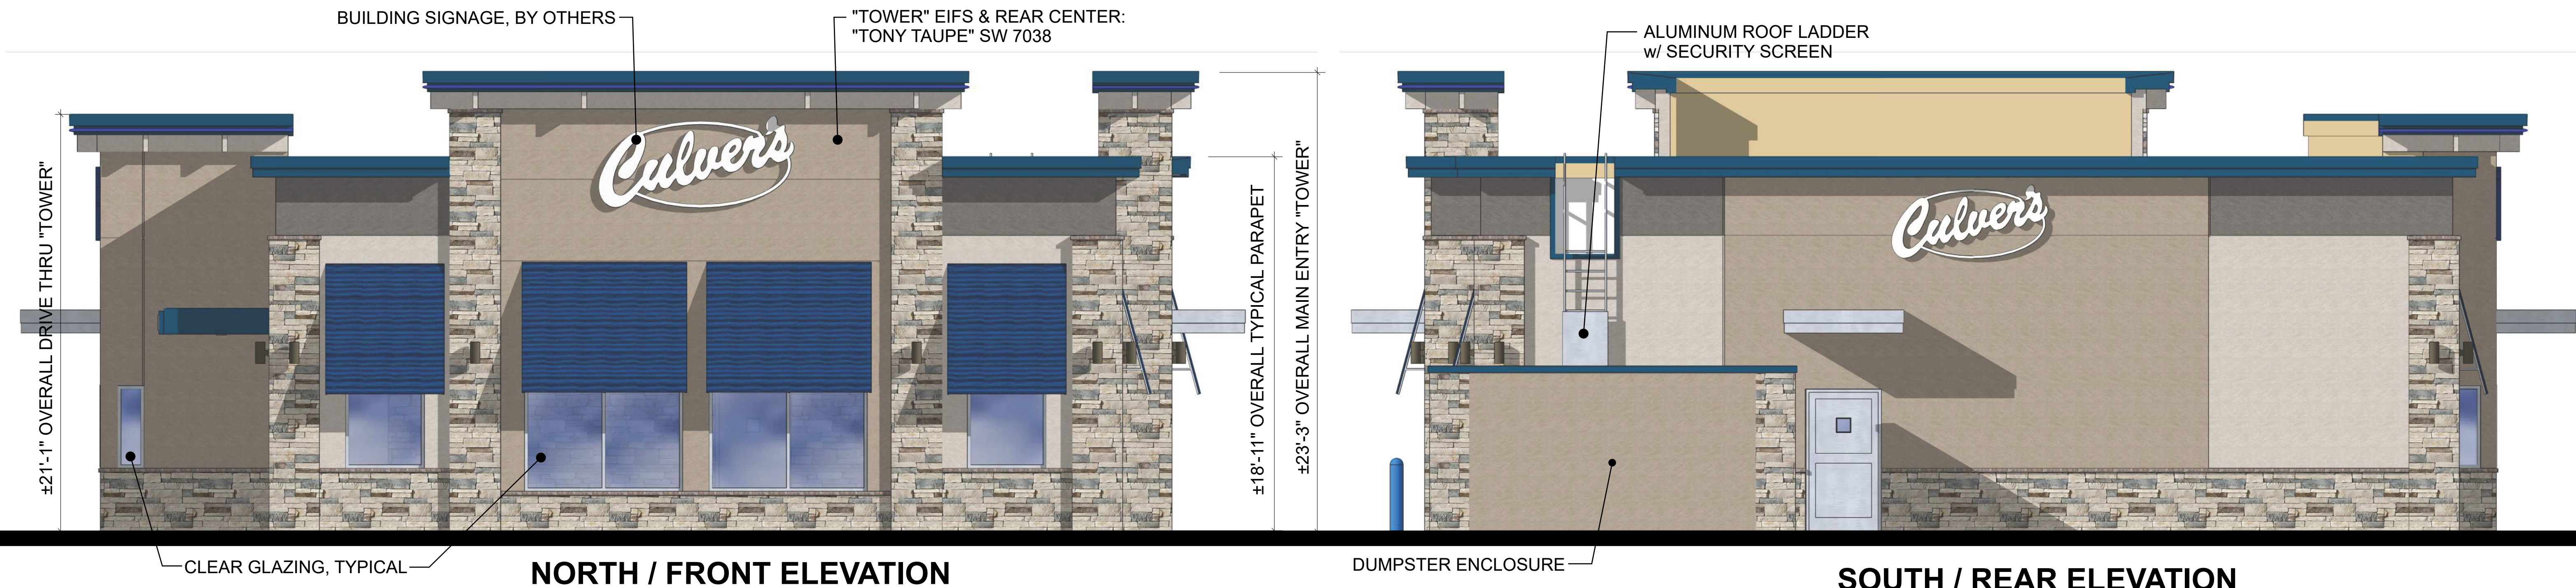

NORTH / FRONT ELEVATION

SOUTH / REAR ELEVATION



EAST / DRIVE THRU ELEVATION

TYPICAL FINISHES AND COLORS DEPICTED; FINAL SELECTIONS MAY DIFFER

©2025

NEW CULVER'S RESTAURANT
1675 Lyndale Avenue North
Faribault, MN 55021
County of RICE

Culver Franchising System, Inc.
1240 Water Street
Prairie du Sac, WI 53578
608-643-7980

OLLMANN ERNEST MARTIN ARCHITECTS
200 South State Street
Belvidere, Illinois
61008815-544-7790 Phone

2D ELEVATIONS



NOTE: THOUGH THESE IMAGES HAVE PHOTO REALISTIC QUALITIES, THE ACTUAL BUILDING MATERIALS MAY VARY IN APPEARANCE.
Date: 8-1-2025
Revision:

2025-131

A1



TYPICAL FINISHES AND COLORS DEPICTED; ACTUAL COLORS SELECTED MAY DIFFER

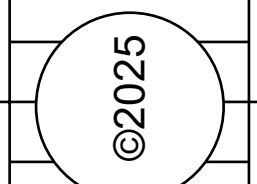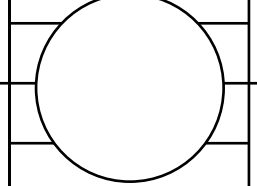	
NEW CULVER'S RESTAURANT	
1675 Lyndale Avenue North	
Faribault, MN 55021	
County of RICE	
	
Culver Franchising System, Inc. 1240 Water Street Prairie du Sac, WI 53593 608-643-7980	
2015 BAYVIEW STREET EAST MARTIN ARCHITECTS	
Belvidere, Illinois	
61008815-544-7790 Phone	
	
3D IMAGES	
2025-131	
A2	